


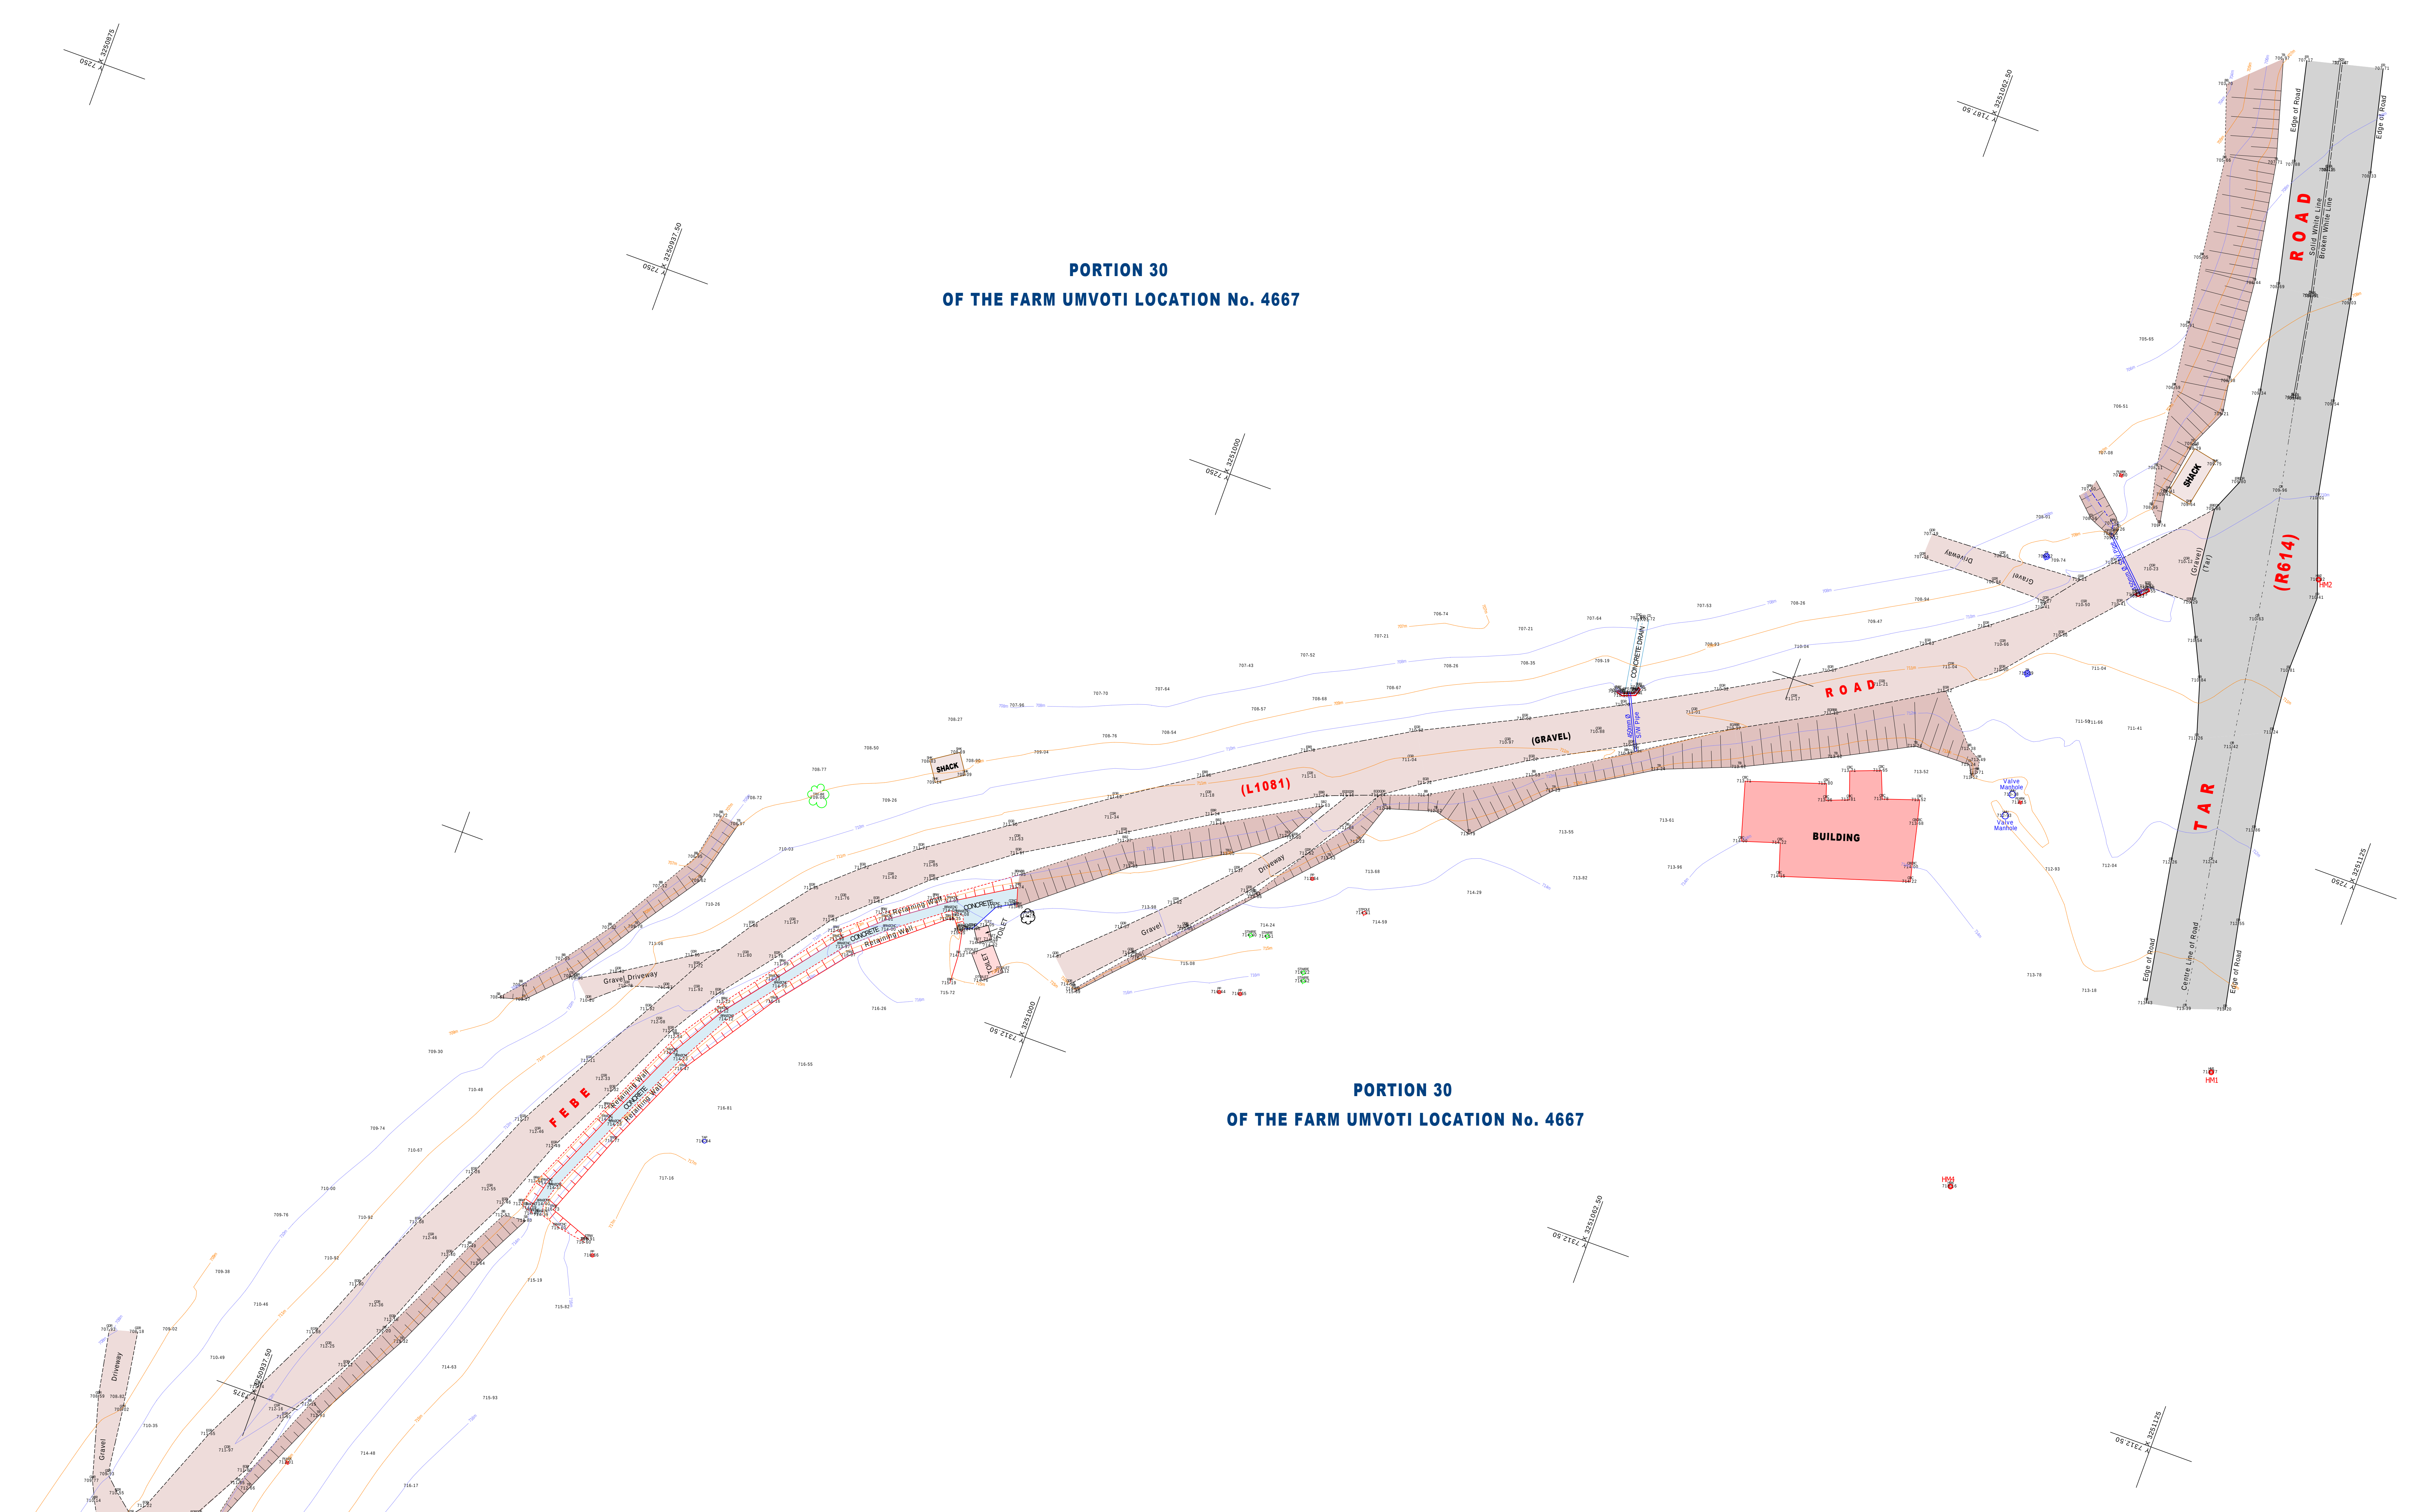

DETAIL TOPOGRAPHICAL SURVEY OF :
FEBE ACCESS ROAD IN WARD 02, NDWEDWE
Situate on Portion 30 of the Farm Umvoti Location No. 4667
SCALE 1 : 250 (A0)