


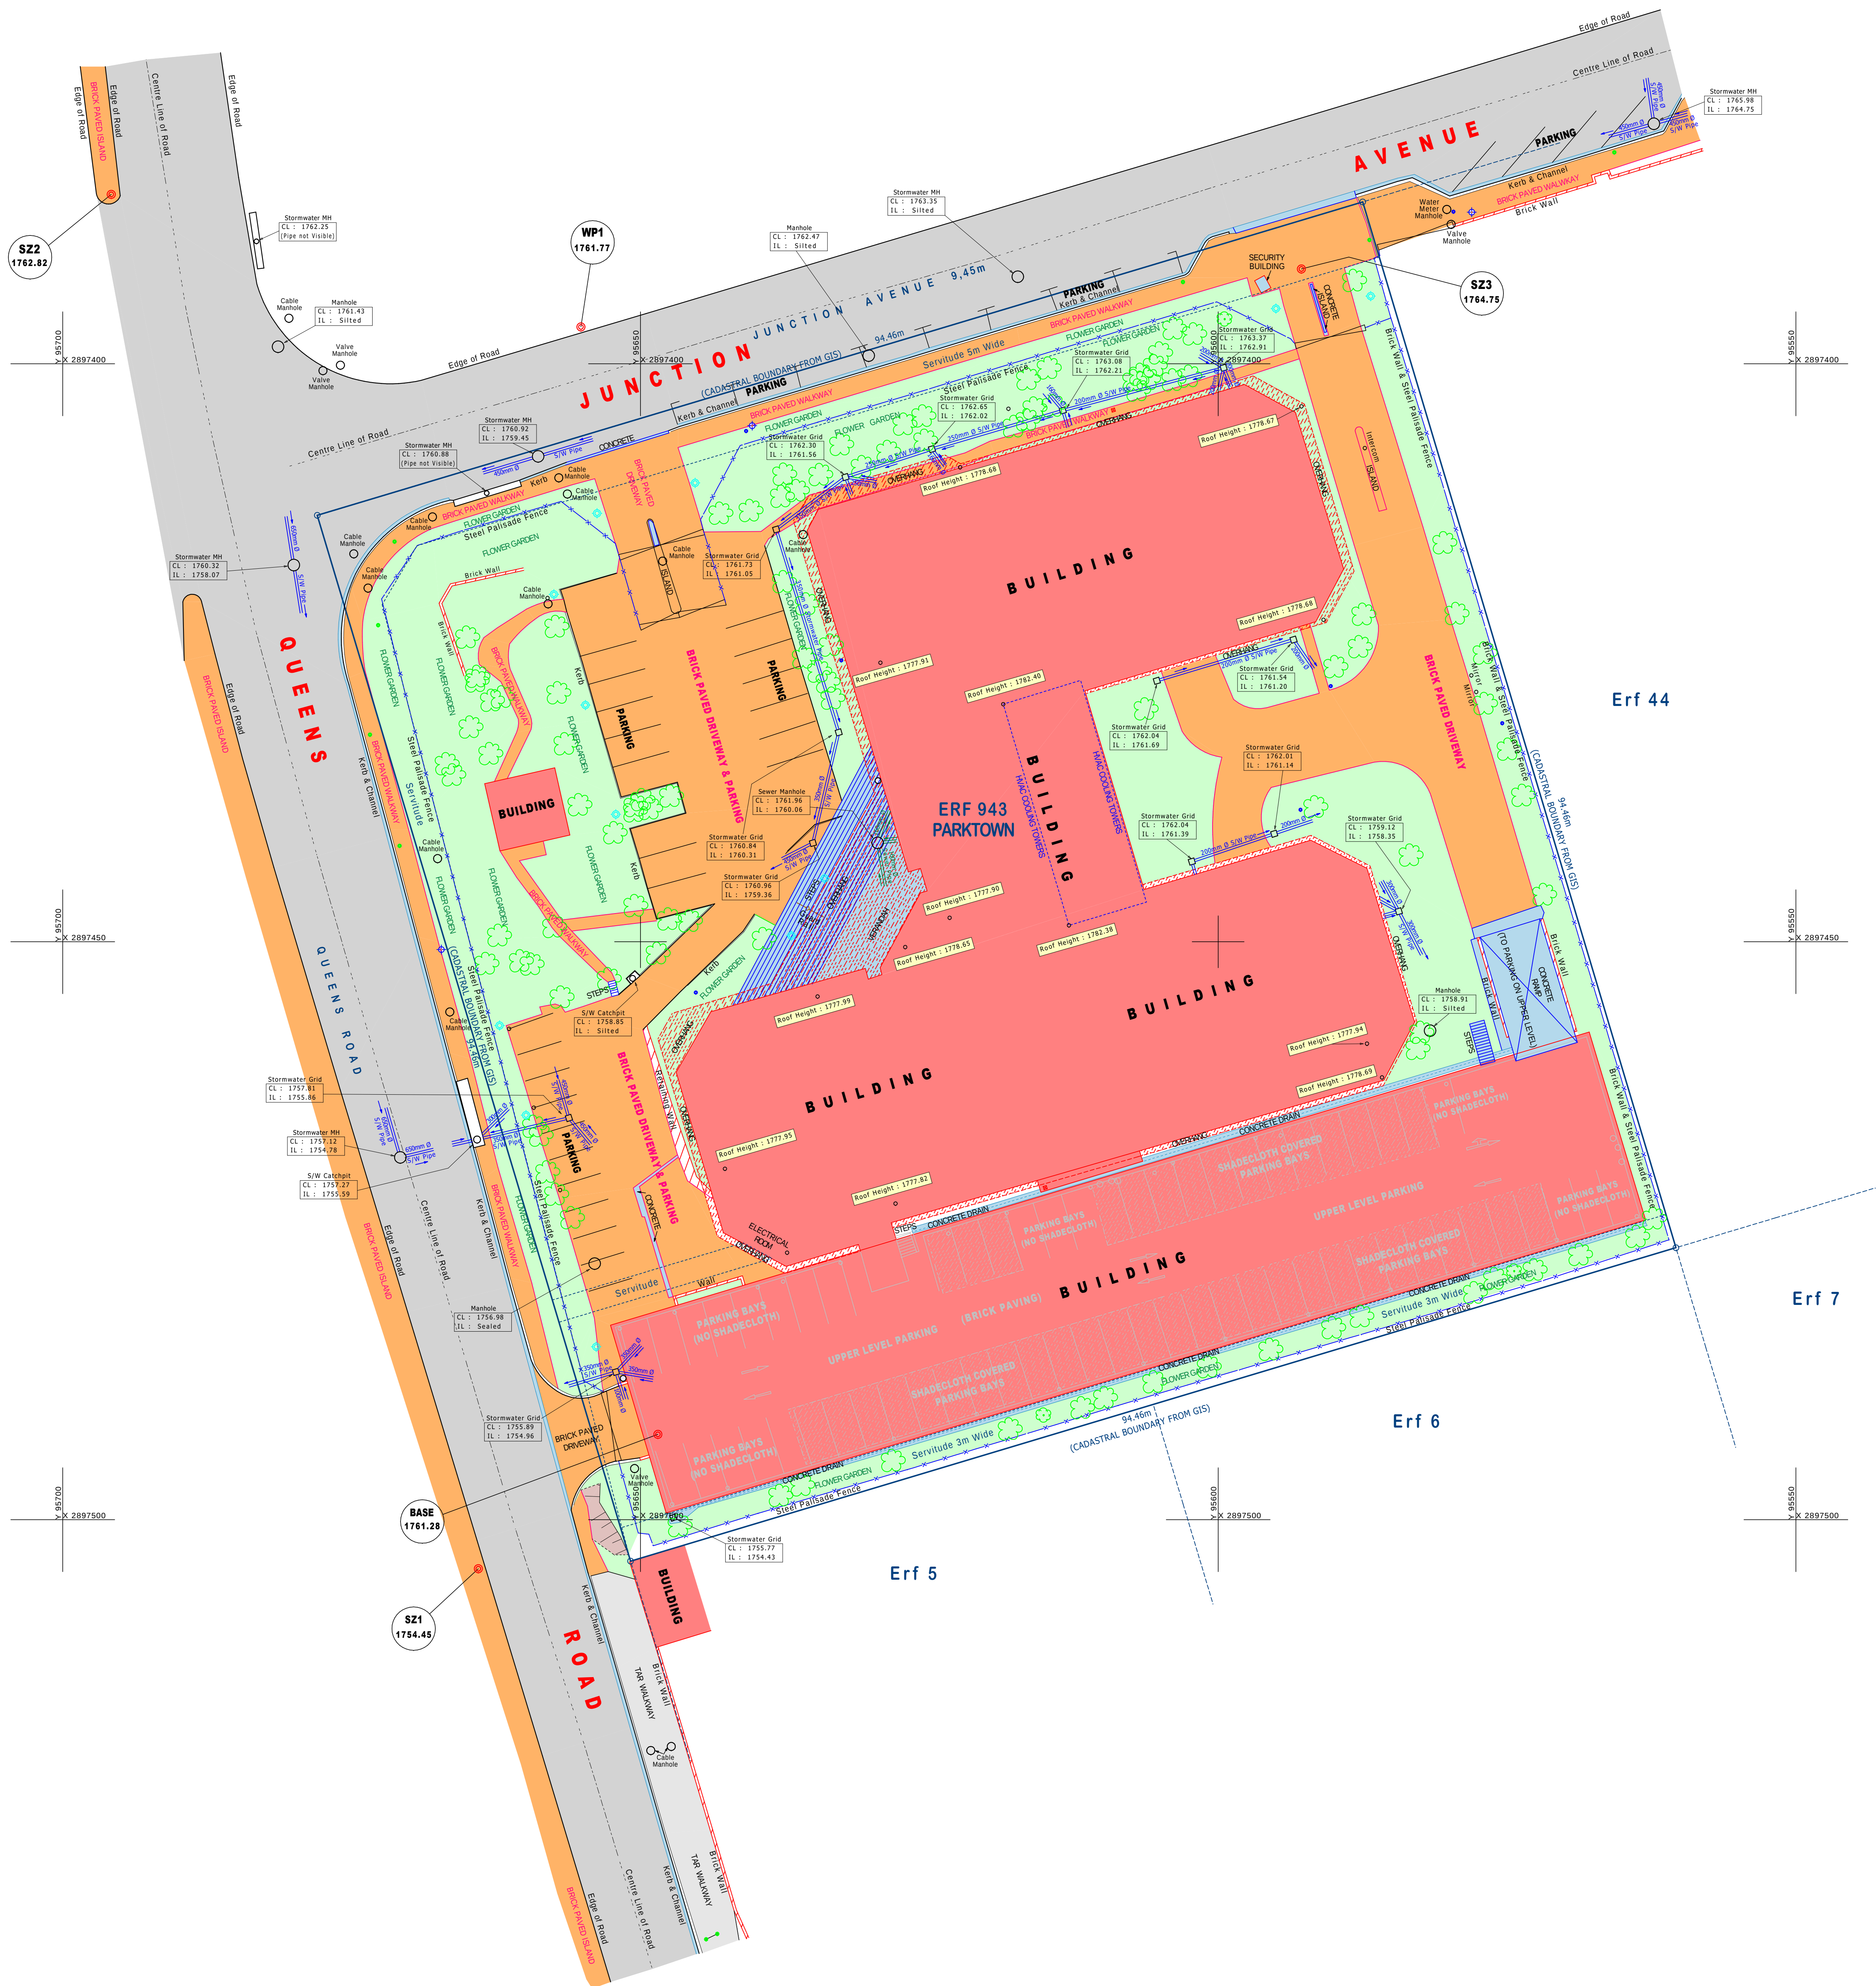

SETTING OUT CONTROL POINTS			SYSTEM : WG29	
Name	Y	X	Z	Description
BC1	94984.46	289017.60	1785.37	Town Survey Mark
BASE	95648.49	2897492.62	1761.28	Nail in Brick Paving
SZ1	95664.03	2897504.24	1754.45	12mm Iron Peg in Brick Paved Island
SZ2	95695.81	2897385.34	1762.82	12mm Iron Peg in Brick Paved Island
SZ3	95592.80	2897391.79	1764.75	Roofing Screw in Brick Paving
WP1	95655.16	2897396.81	1761.77	Nail in Brick Paving

NOTES:-

- Survey based on Town Survey Mark BC1 and checked onto found beacons S5 and S15 from approved SR 1674/2016. Excellent misclosure in Y and X.
- Heights on Mean Sea Level related to Town Survey Mark BC1.
- The majority of the Town Survey Marks were destroyed by either the construction of the Bus Rapid Transport System or tarred over.
- Cadastral Boundaries are from GIS system. Diagrams and surveys are in the local (arbitrary) system.
- Only visible services were surveyed.
- PDF plot is devoid of levels to prevent cluttering of the plan. The scale on the PDF may differ, use electronic files for design.

LEGEND	
BB	: Bottom of Bank
BK	: Bottom of Kerb
BKBPV	: Bottom of Kerb/Brick Paving
BKCN	: Bottom of Kerb/Concrete
BKDRP	: Bottom of Kerb/Brick Paved Driveway
BKPB	: Bottom of Kerb/Parking Bay
BPV	: Brick Paving
BPVWLK	: Brick Paved Walkway
BRPDRP	: Bottom of Retaining Wall/Brick Paved Driveway
BS	: Bottom of Steps
BW	: Brick Wall
BW-H1.86M	: Brick Wall with a height of 1.86m (Other codes denoting same indicate respective height of fence)
CB	: Corner of Building
CBX	: Cable Box
CCD	: Centre of Concrete Drain
CD	: Centre of Concrete Drain
CWH	: Cable Manhole
CNC	: Concrete
CR	: Centre of Road
CRAMP	: Concrete Ramp
DLP	: Damaged Light Pole
DRP	: Paved Driveway
ER	: Edge of Road
ERCNC	: Edge of Road/Concrete
FH	: Fire Hydrant
GDN	: Garden
GR	: Guard Rail
GUL	: Gully
ICOW	: Intercon
IL	: Invert Level
ISL	: Island
LP	: Light Pole
MHC	: Manhole Cover
OV	: Overhang
PB	: Parking Bay
RFH	: Roof Height (Highest point)
SF	: Steel Palisade Fence
SP	: Sign Post
SMH	: Sewer Manhole
SRW	: Start of Retaining Wall
STMP0.25M	: Tree Stump + Girth
SWGRD	: Stormwater Grid
SWH	: Stormwater Manhole
TB	: Top of Bank
TK	: Top of Kerb
TOPCP	: Top of Carport Level
TOPCW	: Top of Wall Level
TOPSF	: Top of Steel Palisade Fence Level
TRO.2m	: Tree + Girth
TRW	: Top of Retaining Wall
TS	: Top of Stairs
TSF	: Top of Steel Palisade Fence
V	: Valve
VWH	: Valve Manhole
WM	: Water Meter

DETAIL TOPOGRAPHICAL SURVEY ON:
ERF 943 PARKTOWN
10 QUEENS AVENUE, PARKTOWN
SCALE 1 : 250 (A0)